


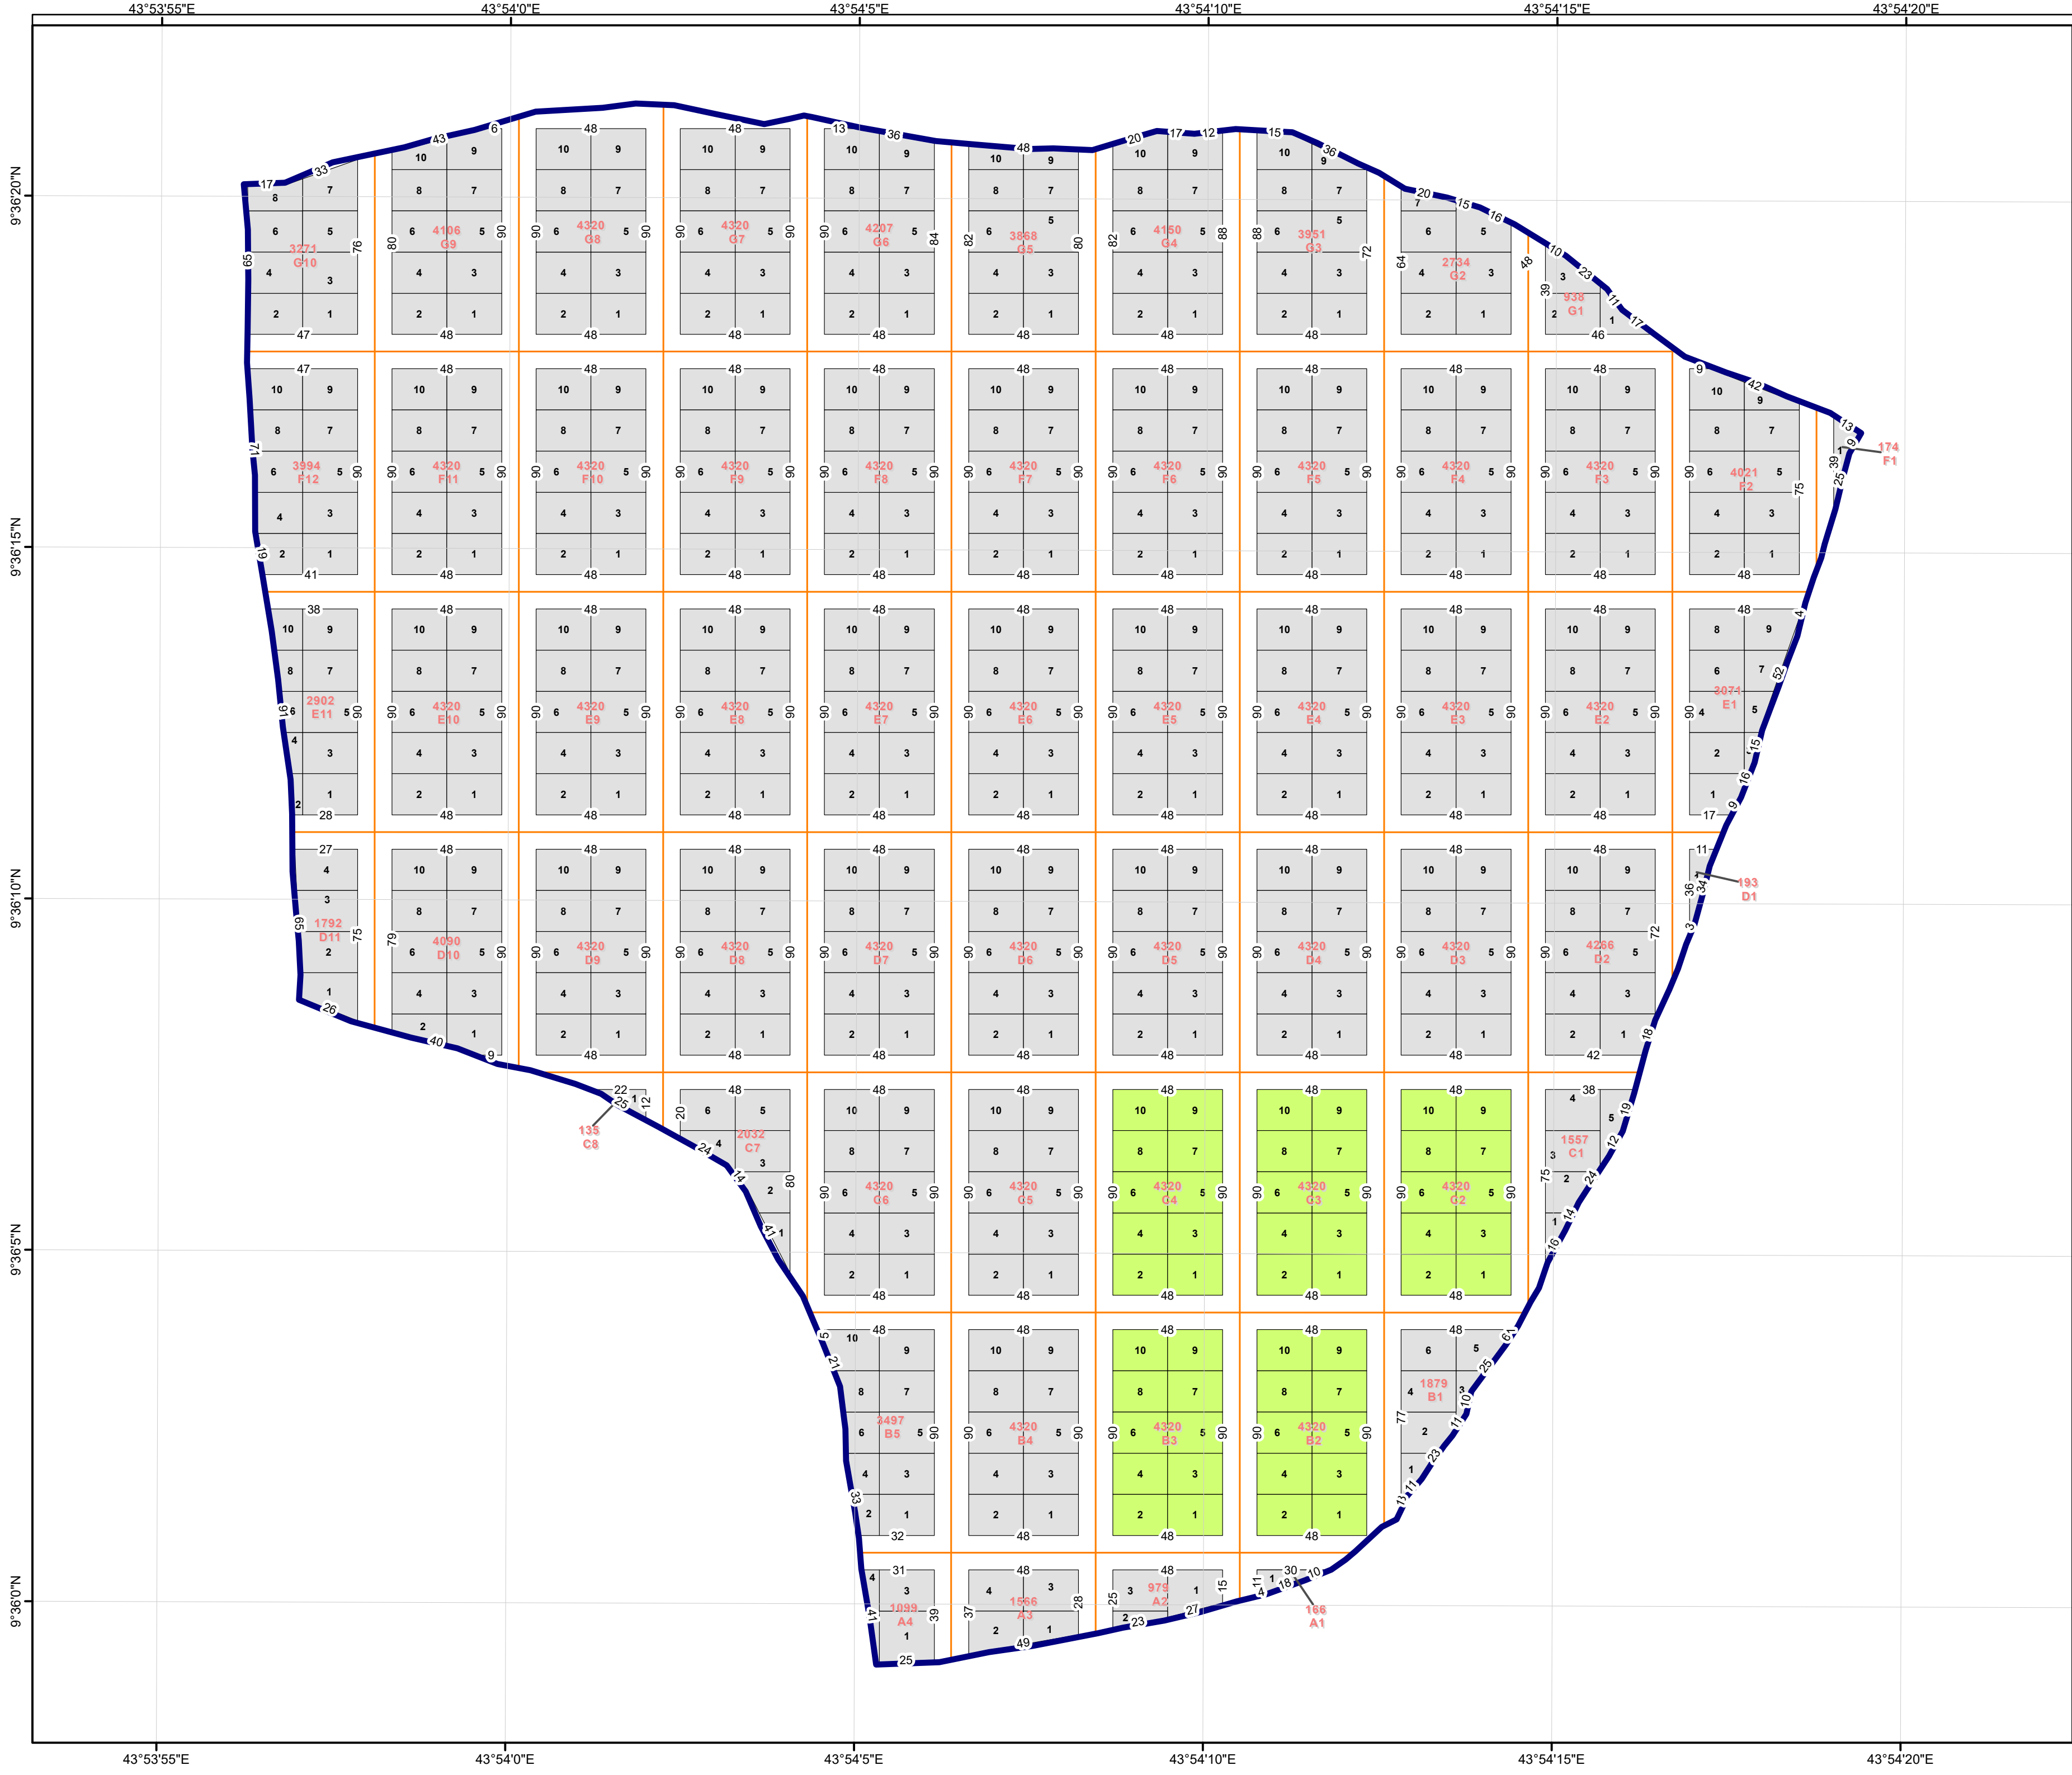




**WASAARADDA HAWLAHA GUUD,  
DHULKA IYO GURIYEYNTA**

**Ibrahim Cabdilahi Caydid  
SD-49581**

Degmo : Gacma Dheere  
Xaafada : Abaarso  
Cabbirada Wassooyinka:  
Primary:20M  
Secondary:15M  
Cabbirka Guud : 32.90 Hec  
Lahaansho : 19.45 Hec  
Danguud : 2.16 Hec  
Block size : 90\*48  
Plot size : 24\*18

**Legend**

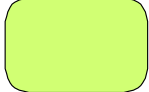-  Farm Boundary
-  Private
-  Public
-  Roads

**DATE : 09-07-2024**



0    30    60    120  
M

**Remarks/Notes:**

**Mustafe Maxamuud Cali (Godane)  
Wasiirka WHGDH & Guryaynta**