


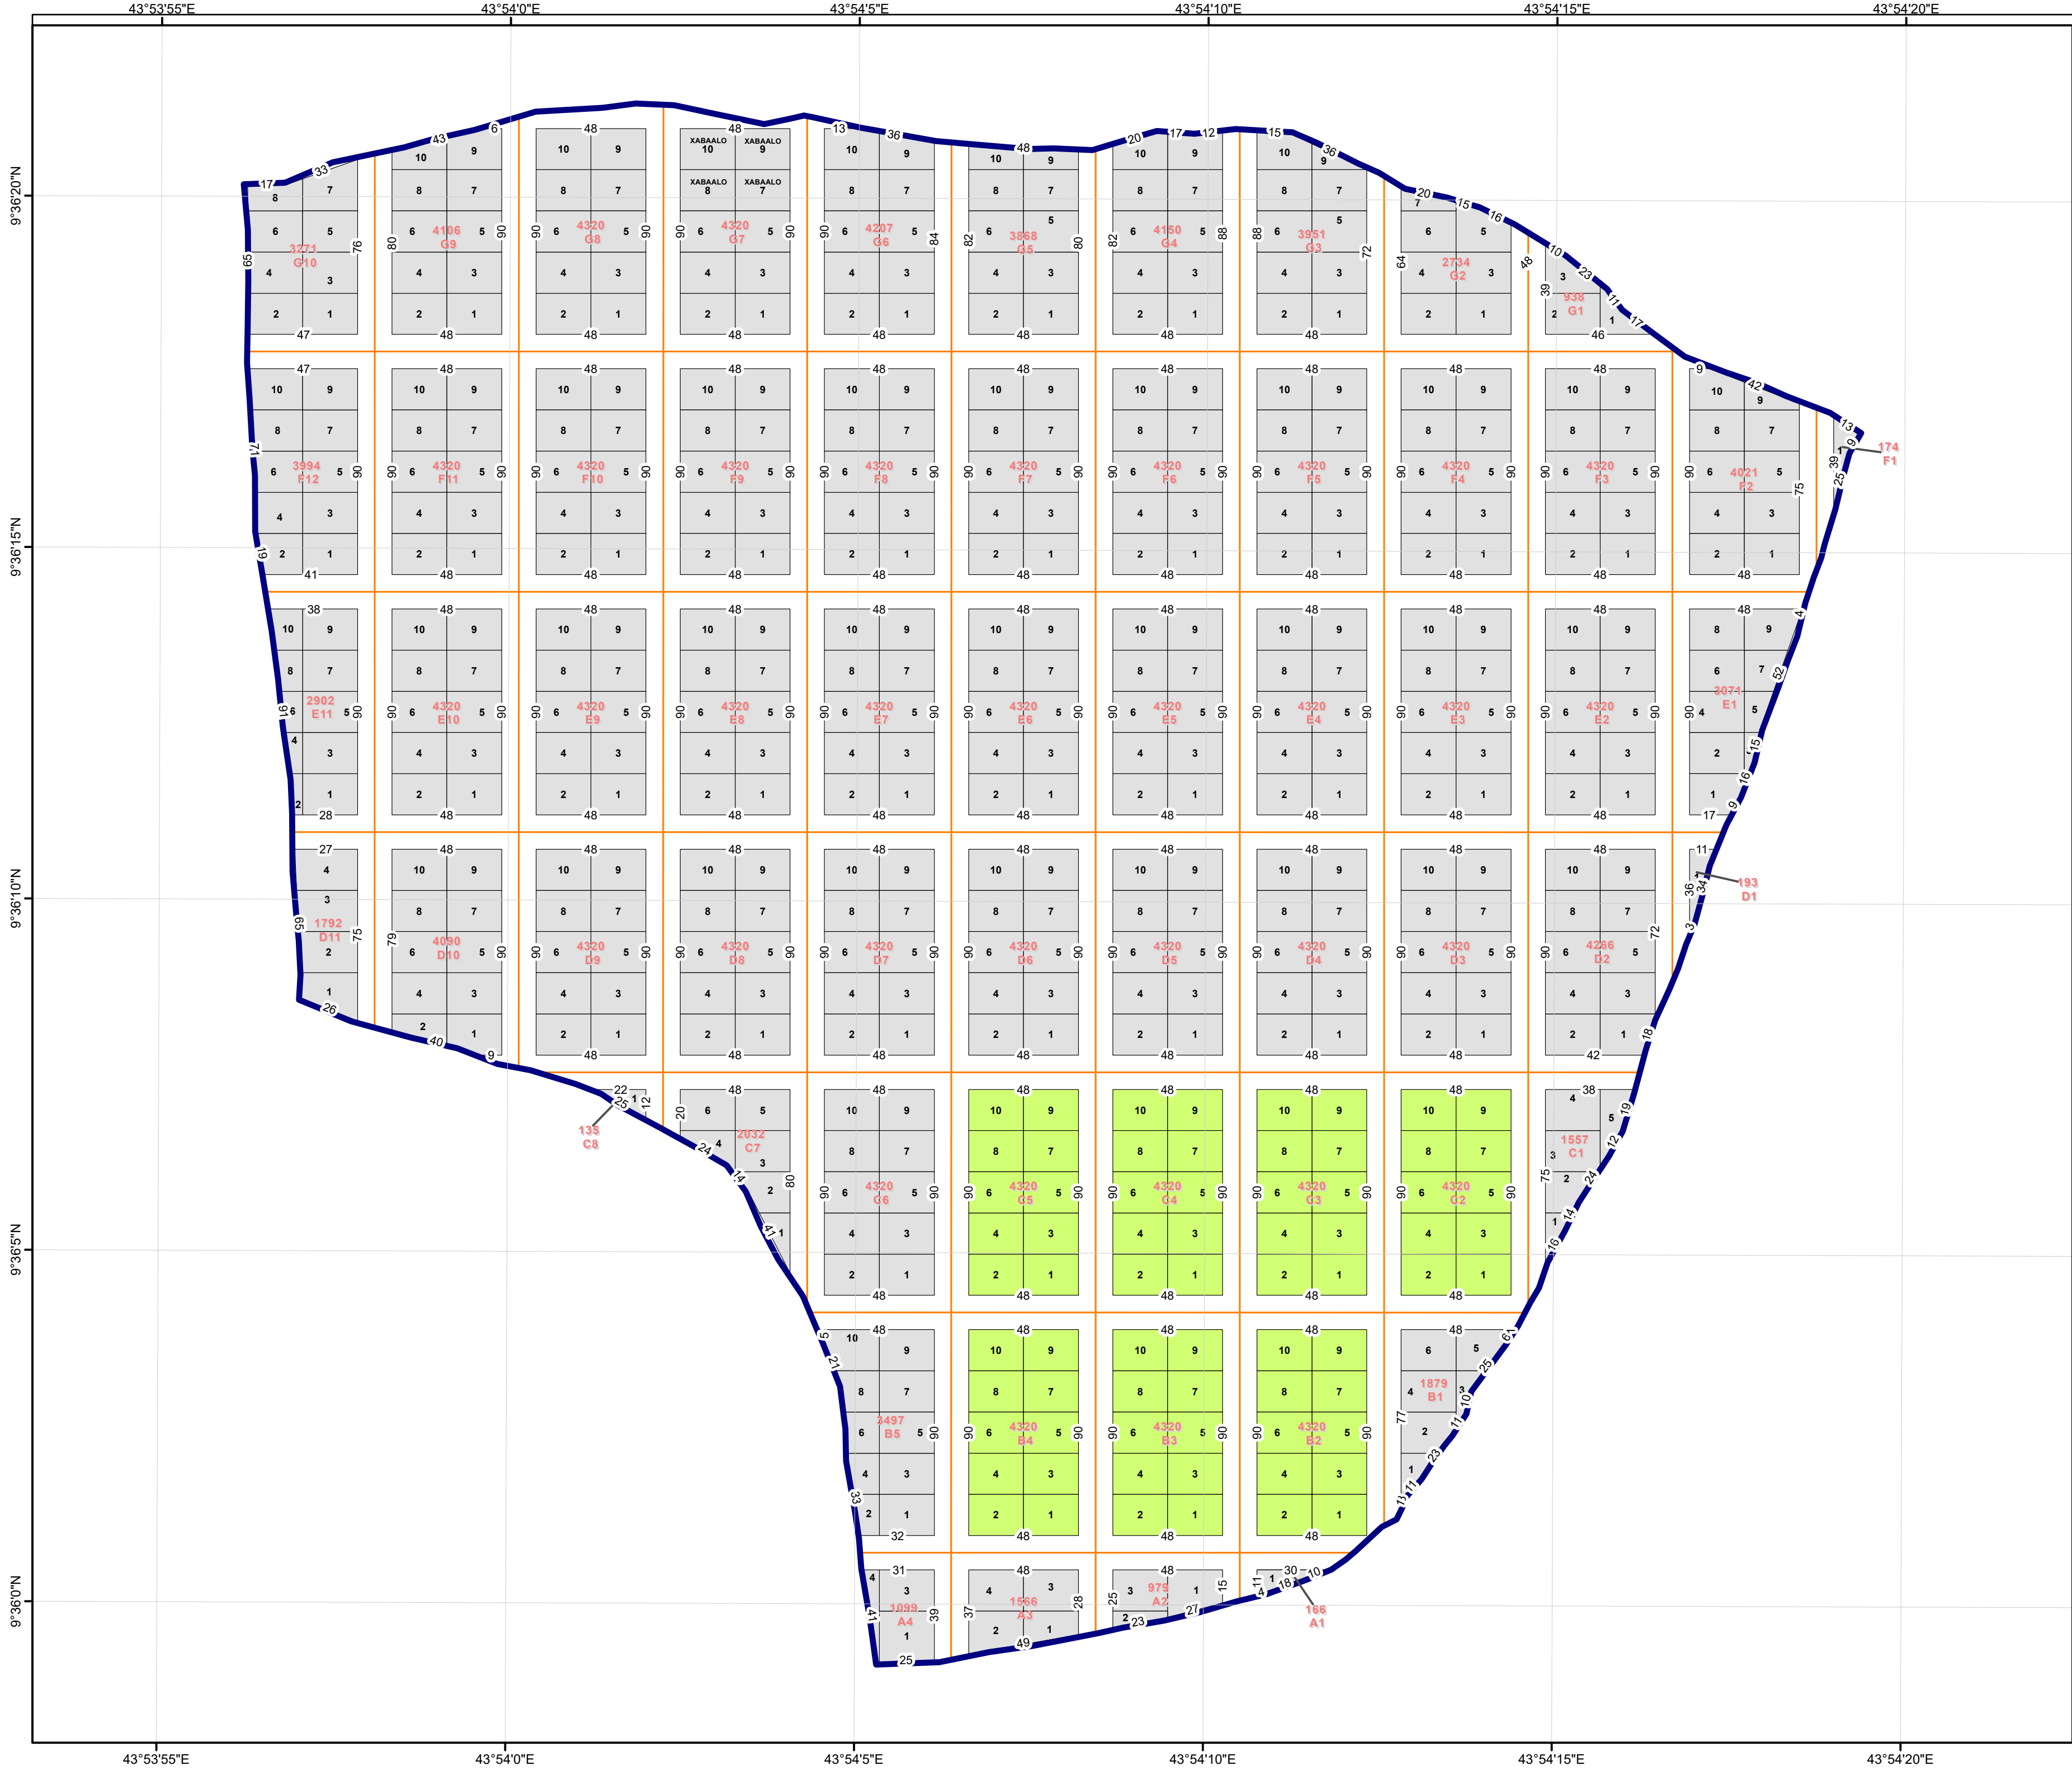



**WASAARADDA HAWLAHA GUUD,
DHULKA IYO GURIYEYNTA**

**Ibrahim Cabdilahi Caydid
SD-49581**

Degmo : Gacma Dheere
Xaafada : Abaarso
Cabbirada Wassooyinka:
Primary:20M
Secondary:15M
Cabbirka Guud : 32.90 Hec
Lahaansho : 18.59 Hec
Danguud : 3.02 Hec
Block size : 90*48
Plot size : 24*18

Legend

Farm Boundary

Private

Public

Roads

DATE : 14-07-2024



03060120

M

**Cabdikariim Axmed Mooge
Duqa Caasimadda Hargeysa**

**Mustafe Maxamuud Cali (Godane)
Wasiirka WHGDH & Guryaynta**