


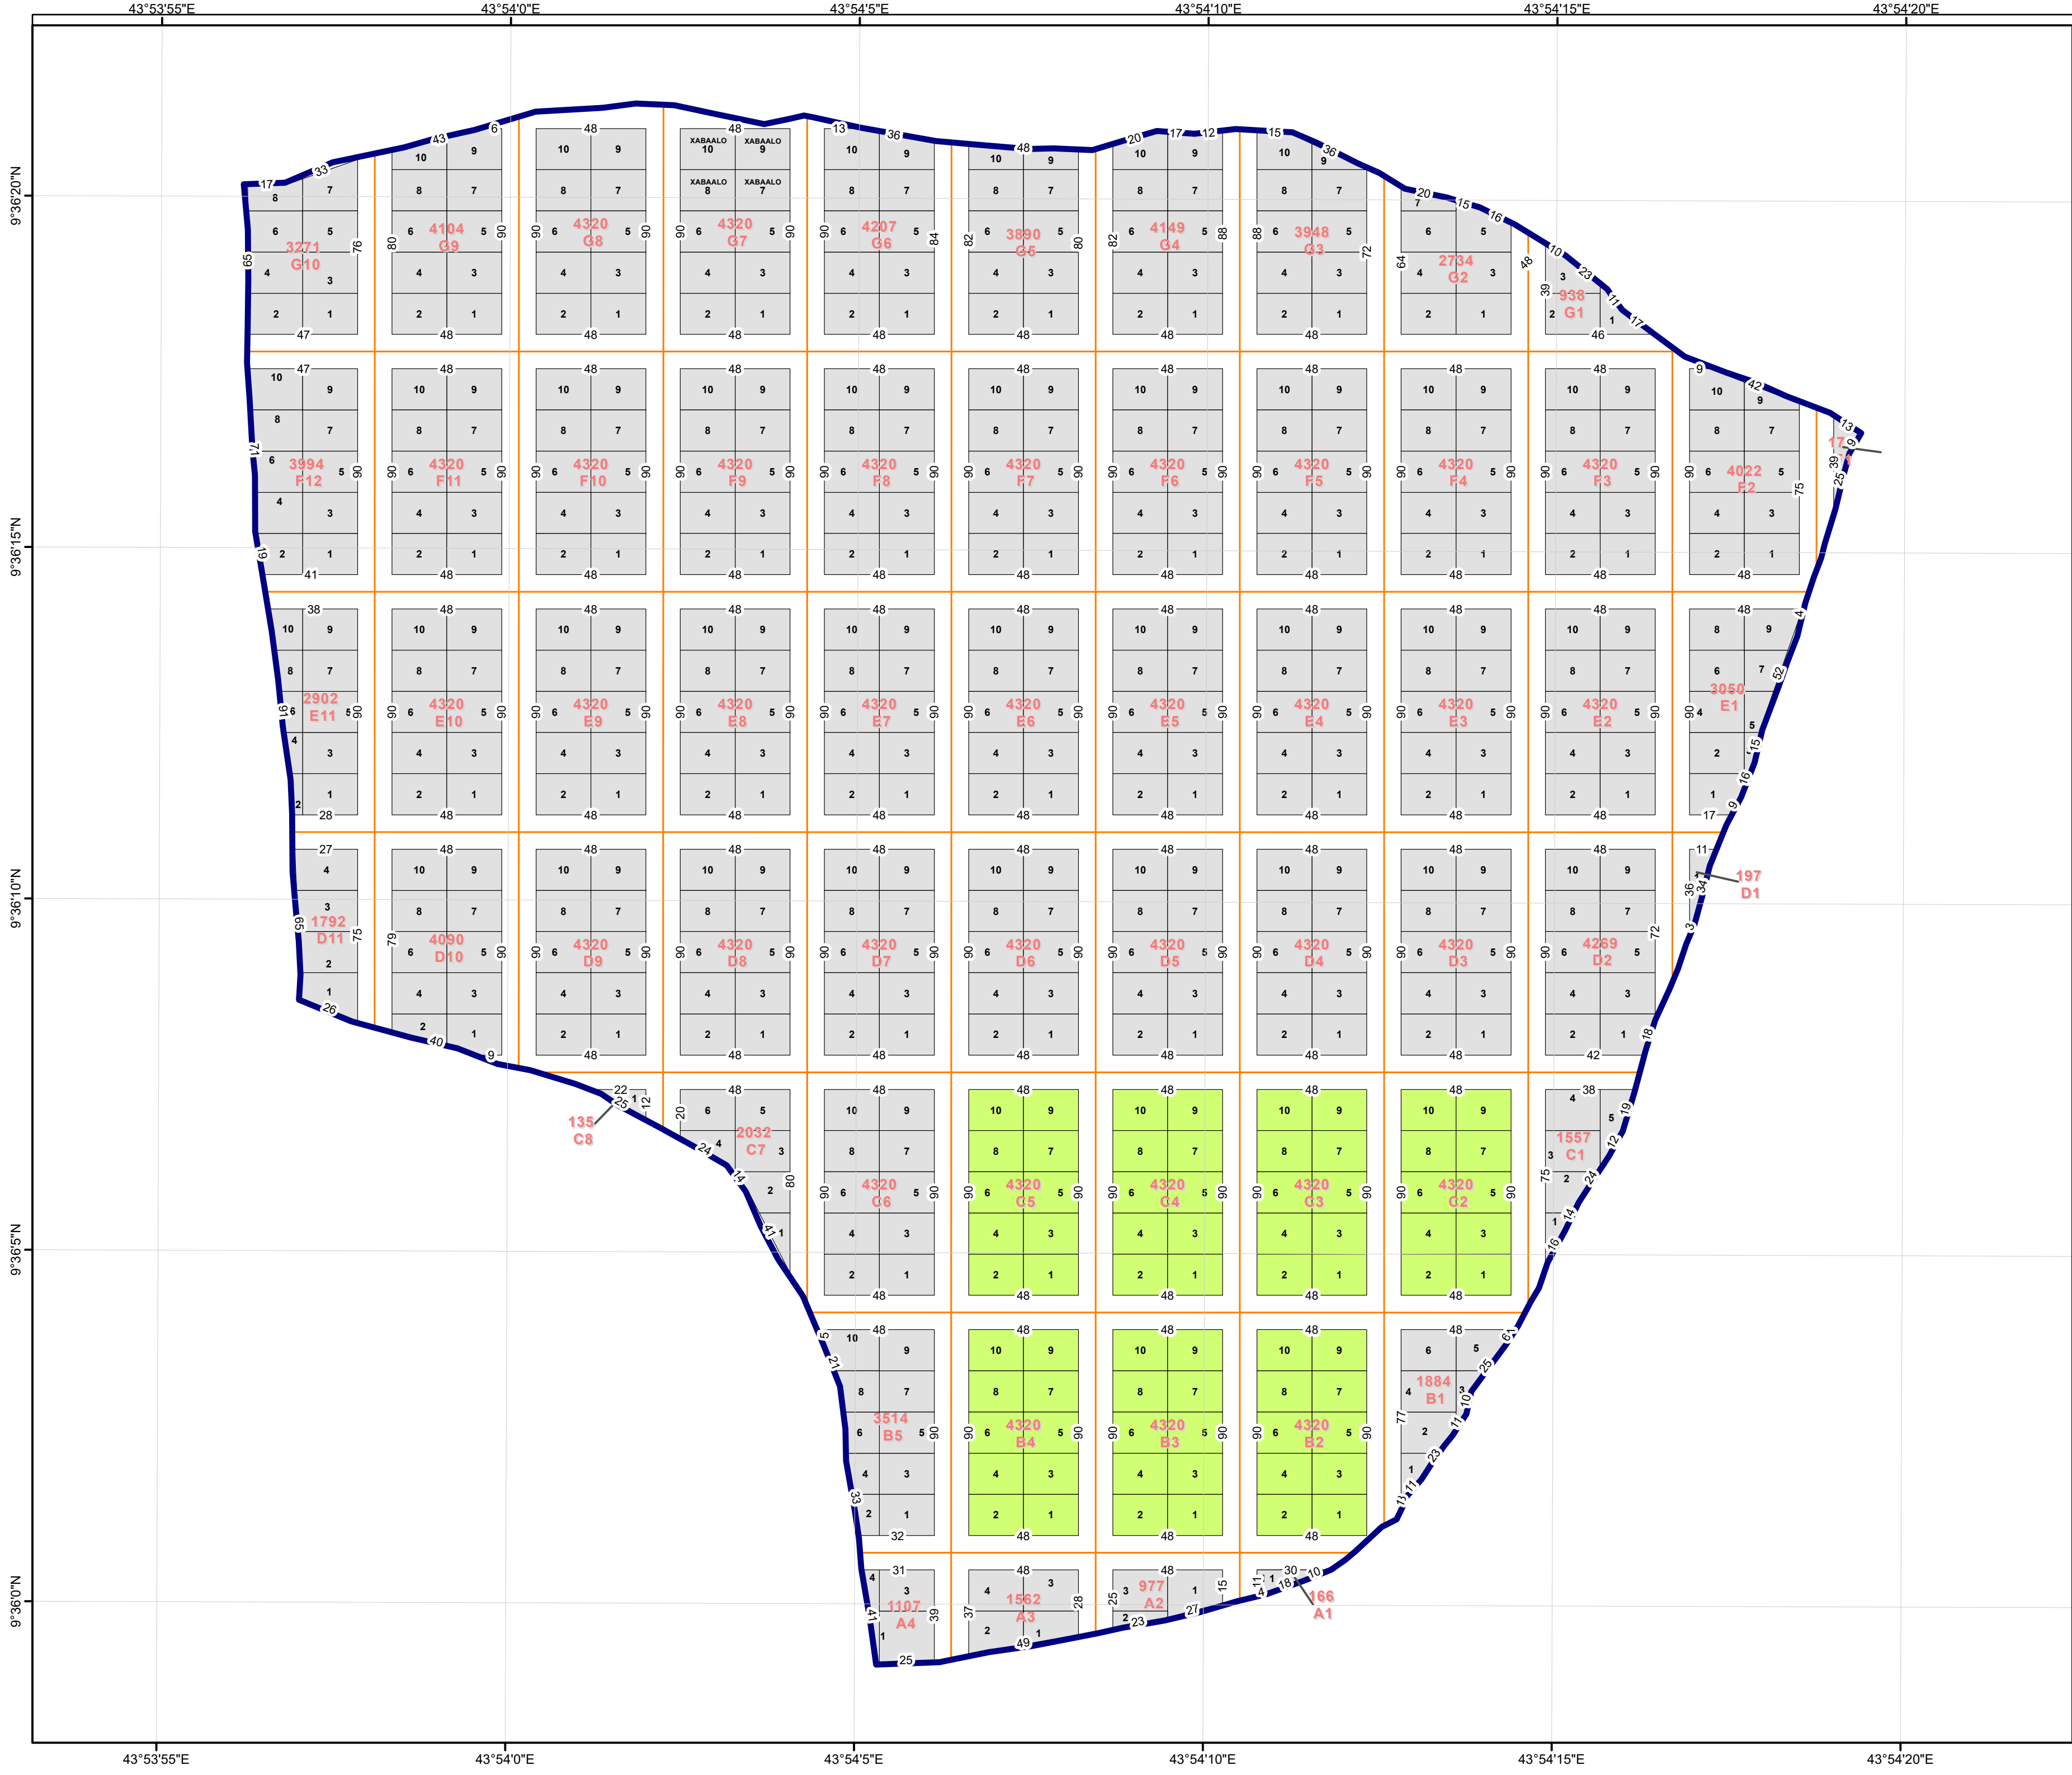



**WASAARADDA HAWLAHA GUUD,
DHULKA IYO GURIYEYNTA**

**Ibrahim Cabdilahi Caydid
SD-4**

Degmo : Gacma Dheere
Xaafada : Abaarso
Cabbirada Wassooyinka:
Primary:20M
Secondary:15M
Cabbirka Guud : 32.90 Hec
Lahaansho : 454 No's.
Danguud : 70 No's.
Block size : 90*48
Plot size : 24*18

Legend

 Farm Boundary

 Private

 Public

 Roads

DATE : 01-08-2024



0 30 60 120
M

**Cabdikariim Axmed Mooge
The Mayer Of Hargeisa**

**Mustafe Maxamuud Cali (Godane)
Minister of WHGDH & Housing**